



CALL TO YOUNG ARTISTS

Seeking two mural displays commemorating Dr. King for the newly constructed Dr. Martin Luther King Jr. Park in Carrboro completed by high schools students that live in Carrboro.

Purpose: To commemorate Dr. King.

Description of the event: create two murals – one on the east wall and another on the west wall of the Dr. Martin Luther King Jr. Park Restroom Facility.

To apply:

1. Review criteria. (see form for details)
2. Attend interest meeting. (optional) – October 10, 2019 at 6:30p Century Center, Room 4, Carrboro, NC.
3. Complete the entry form.
4. Submit your mural rendering by November 1, 2019 at 4:30p to Recreation and Parks Administrative Office, Century Center, 100 N. Greensboro Street, Carrboro, NC. (see form for details)
5. Send questions to amcnair@townofcarrboro.org or call 919.918.7381.

Awards:

Each student can receive two service-learning hours for their voluntary submission for artwork.

Each student whose work is selected for the mural display will receive a \$250 stipend.

Town will provide supplies and equipment for selected designs.

Deadline:

Submission deadline is Friday, November 1, 2019 at 4:30p.

Artist(s) will be notified of a recommendation to the Board of Aldermen by November 15, 2019. If accepted, the submission will be on display at the park opening in January 2020. February – April 2020 young artists will work with Michael Brown, Artist on creating mural to scale and installation.

Artist Entry Form
Dr. Martin Luther King Jr. Mural Artwork

DEADLINE: November 1, 2019

Submission date _____

Names(s)

Email(s)


Address(es)

Phone Number(s)


Artist/Group statement

Criteria:

- High school students living in Carrboro, NC. (May have an art team with a maximum of three students per entry – include all participants on form)
- Mural rendering submission should be on white form board 18” x 24” for display. Selected students will be working with local artist Michael Brown on final design and installation. (Final design - see facility elevation, East wall 6’ tall x 10’-8” wide and West wall 6’ tall x 21’-4” wide)
- Mural should be a rendering depicting your expression of Dr. King’s dream for America as it relates to Carrboro.

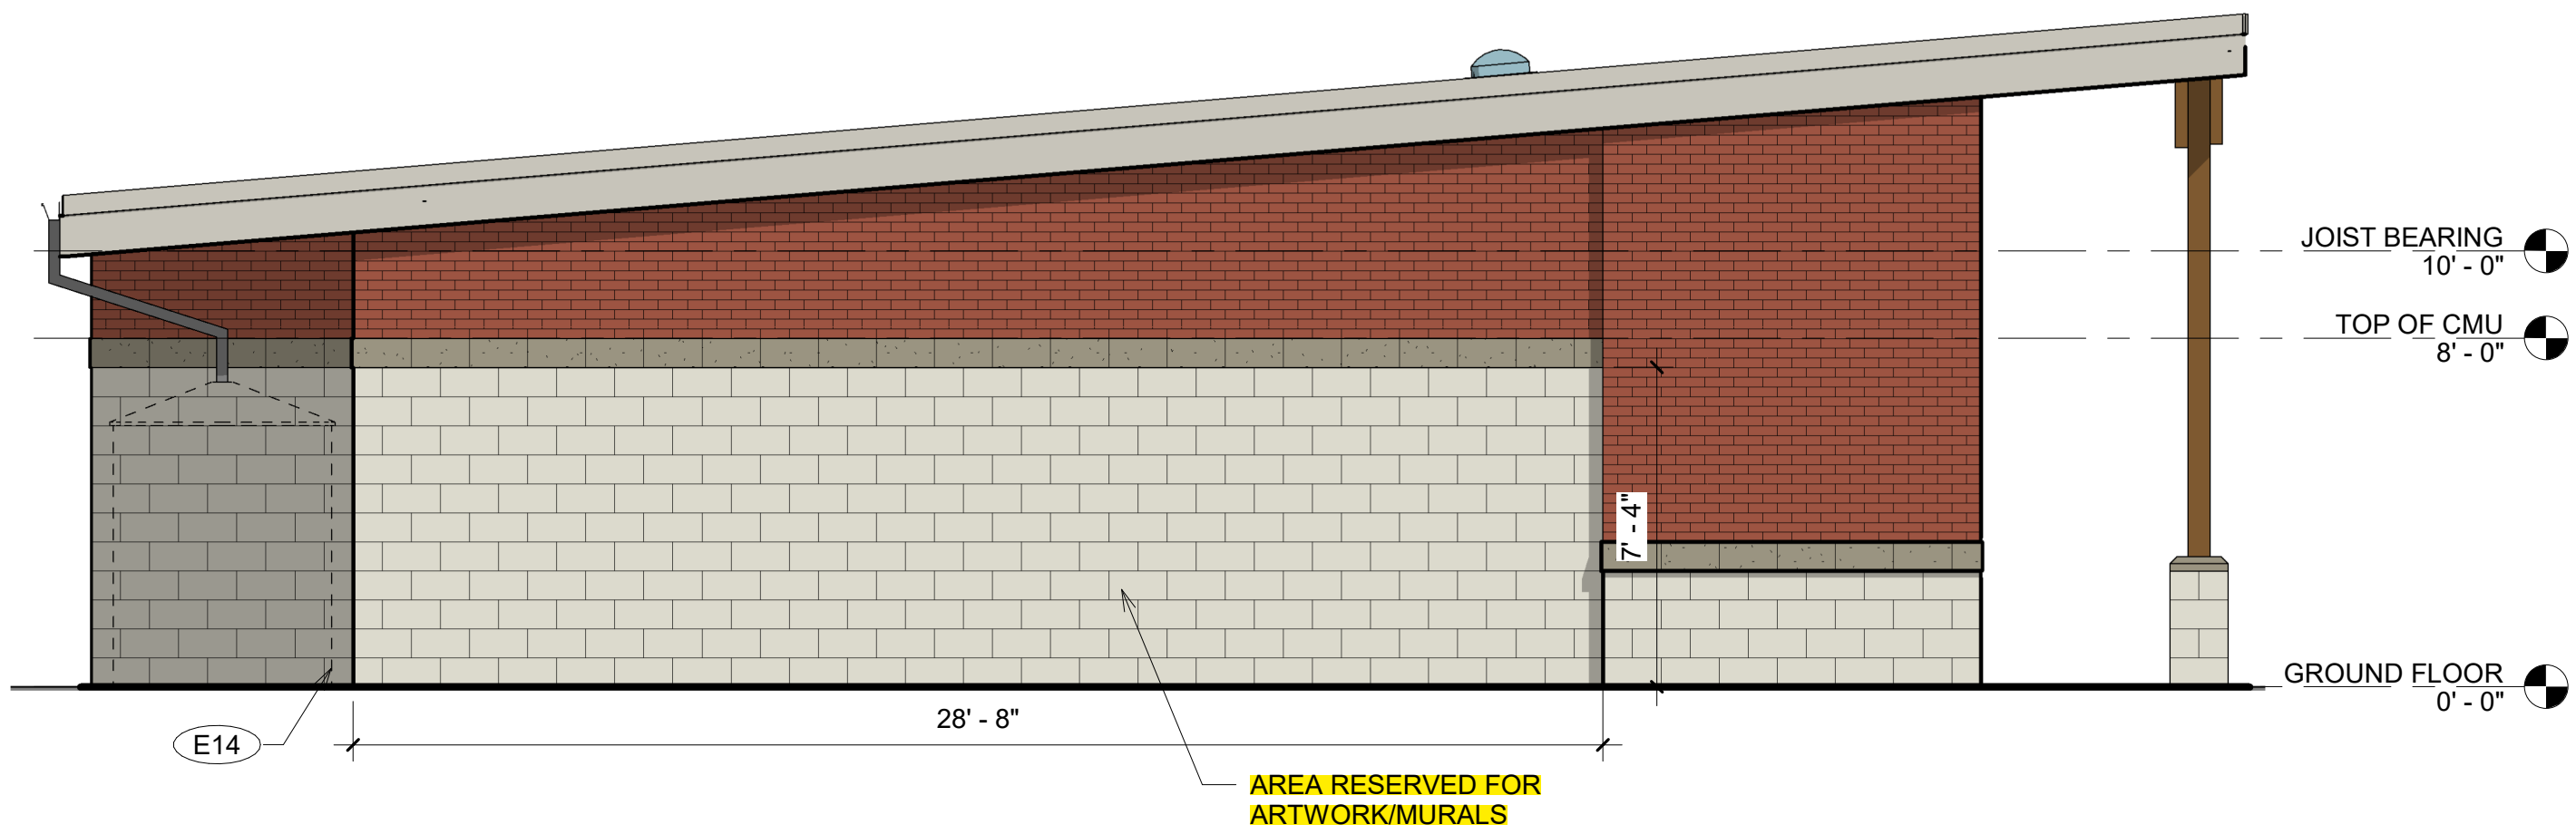

RESTROOM - WEST ELEVATION

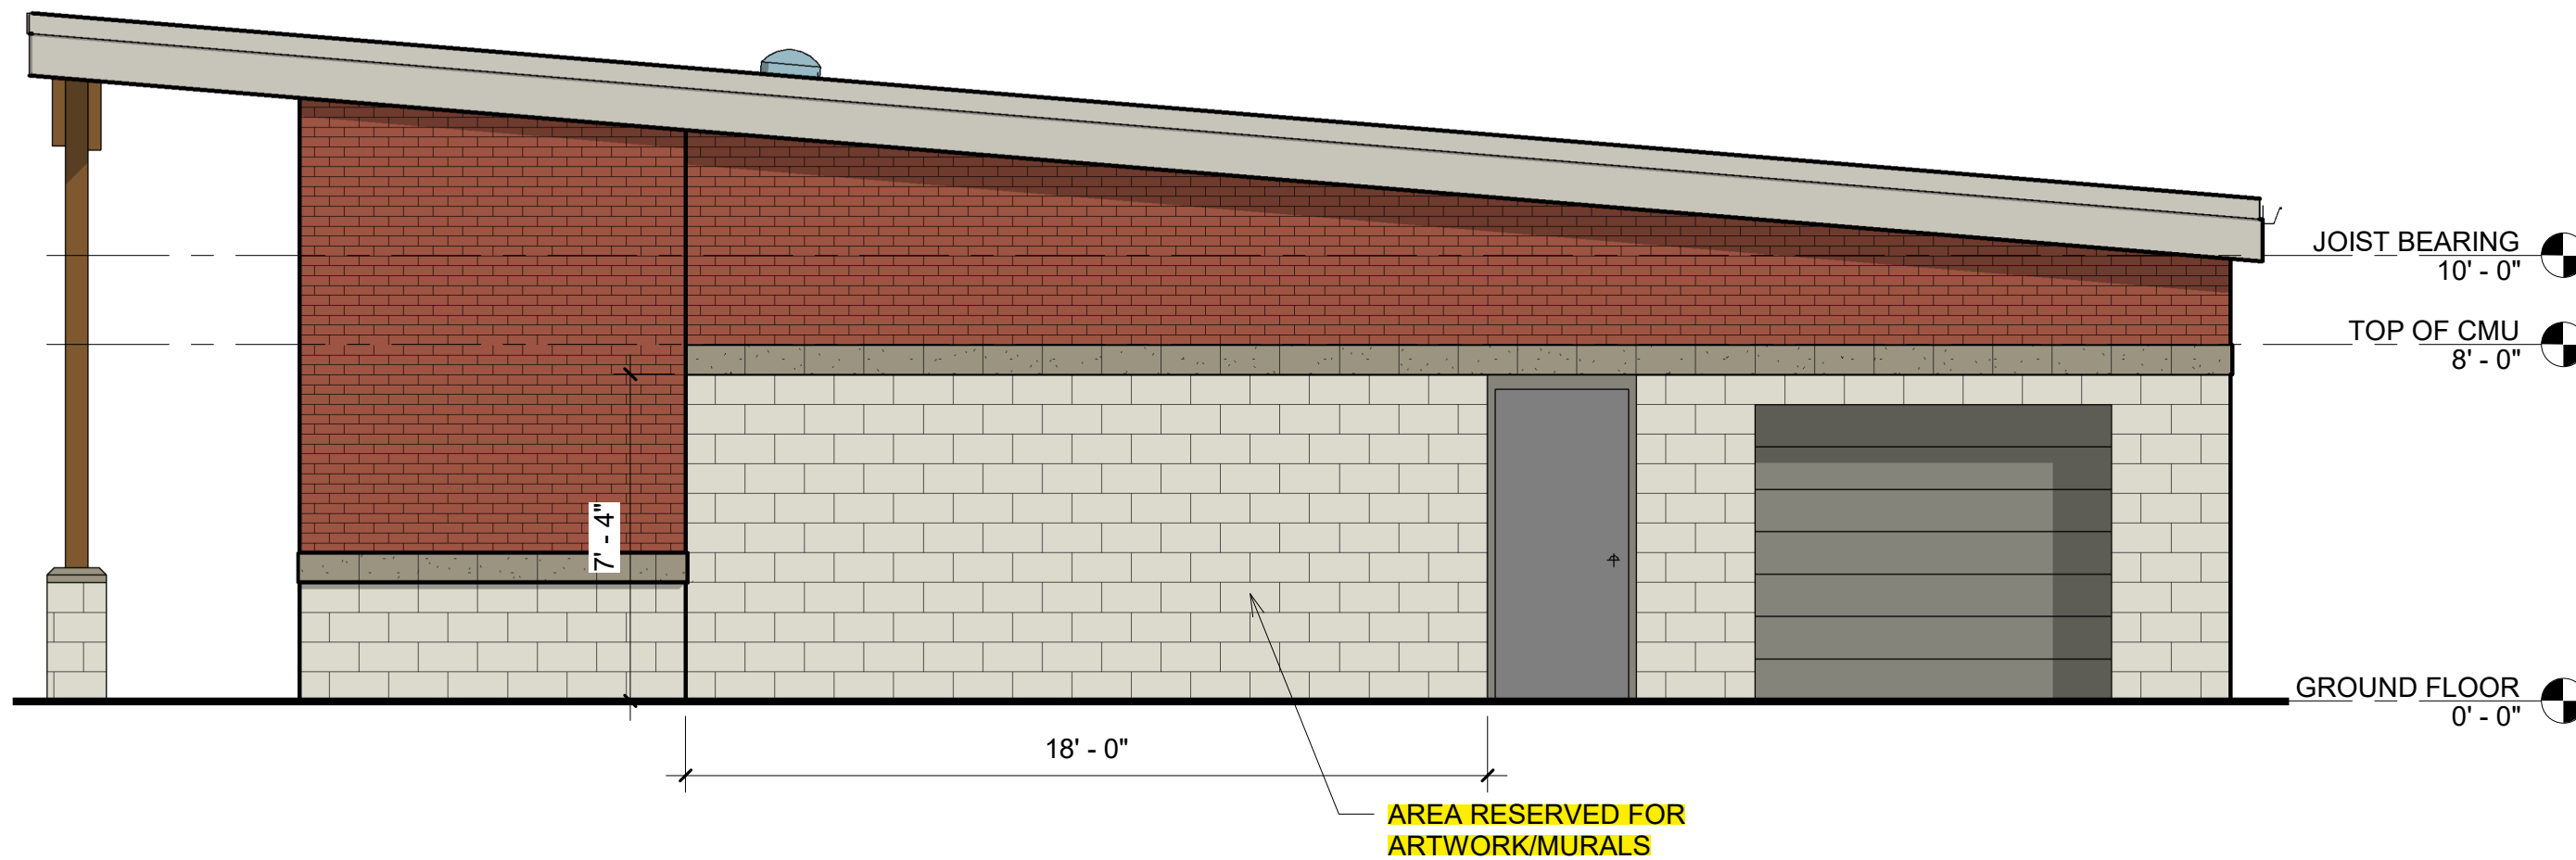

RESTROOM - EAST ELEVATION