

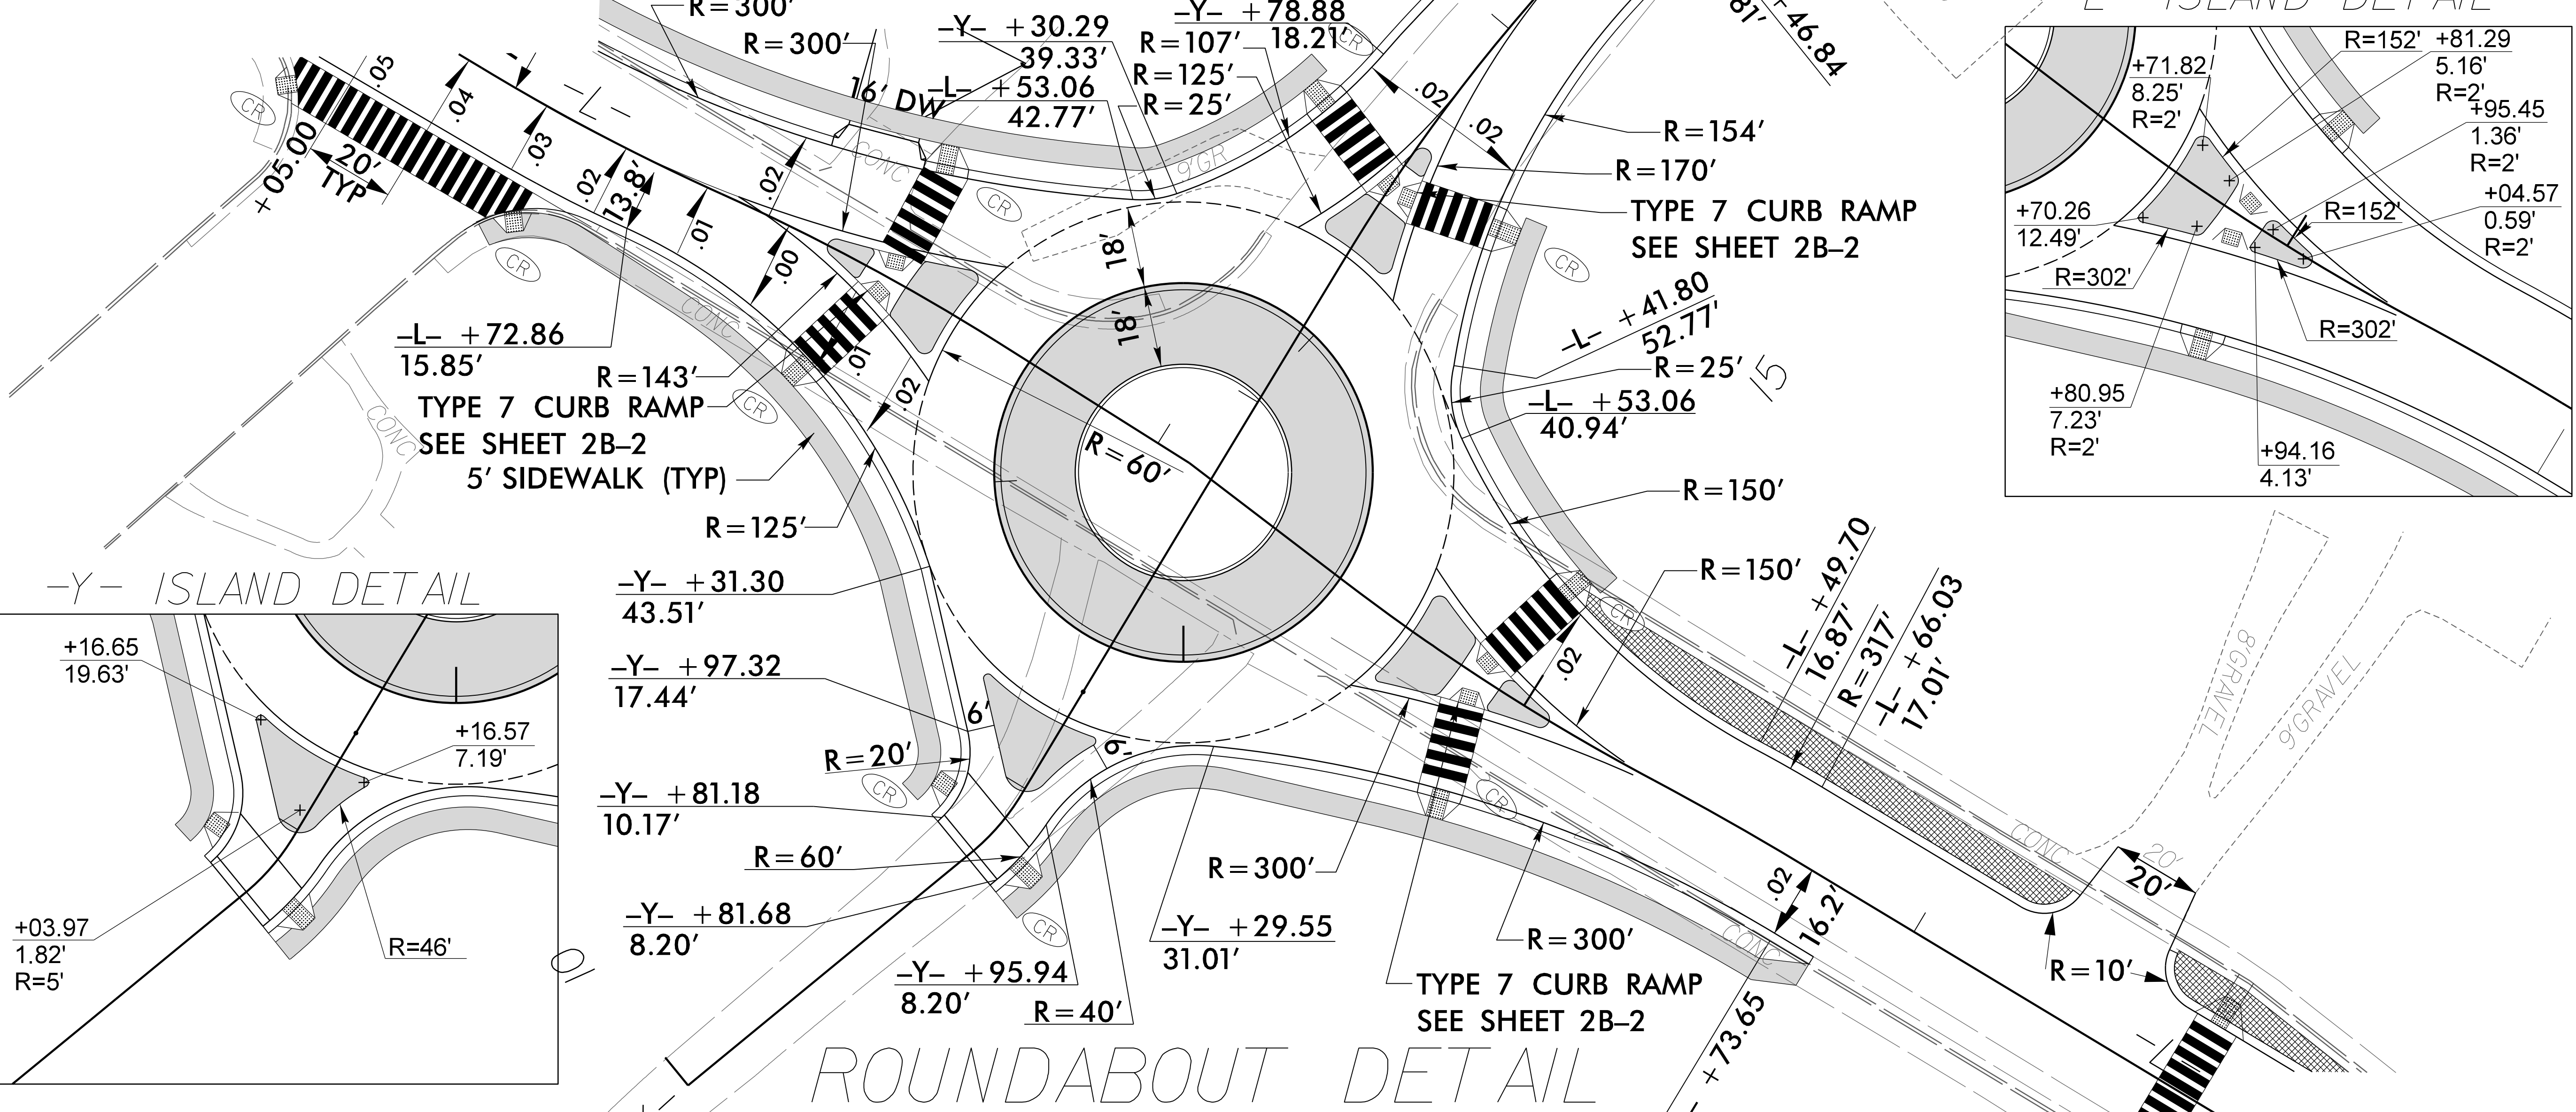
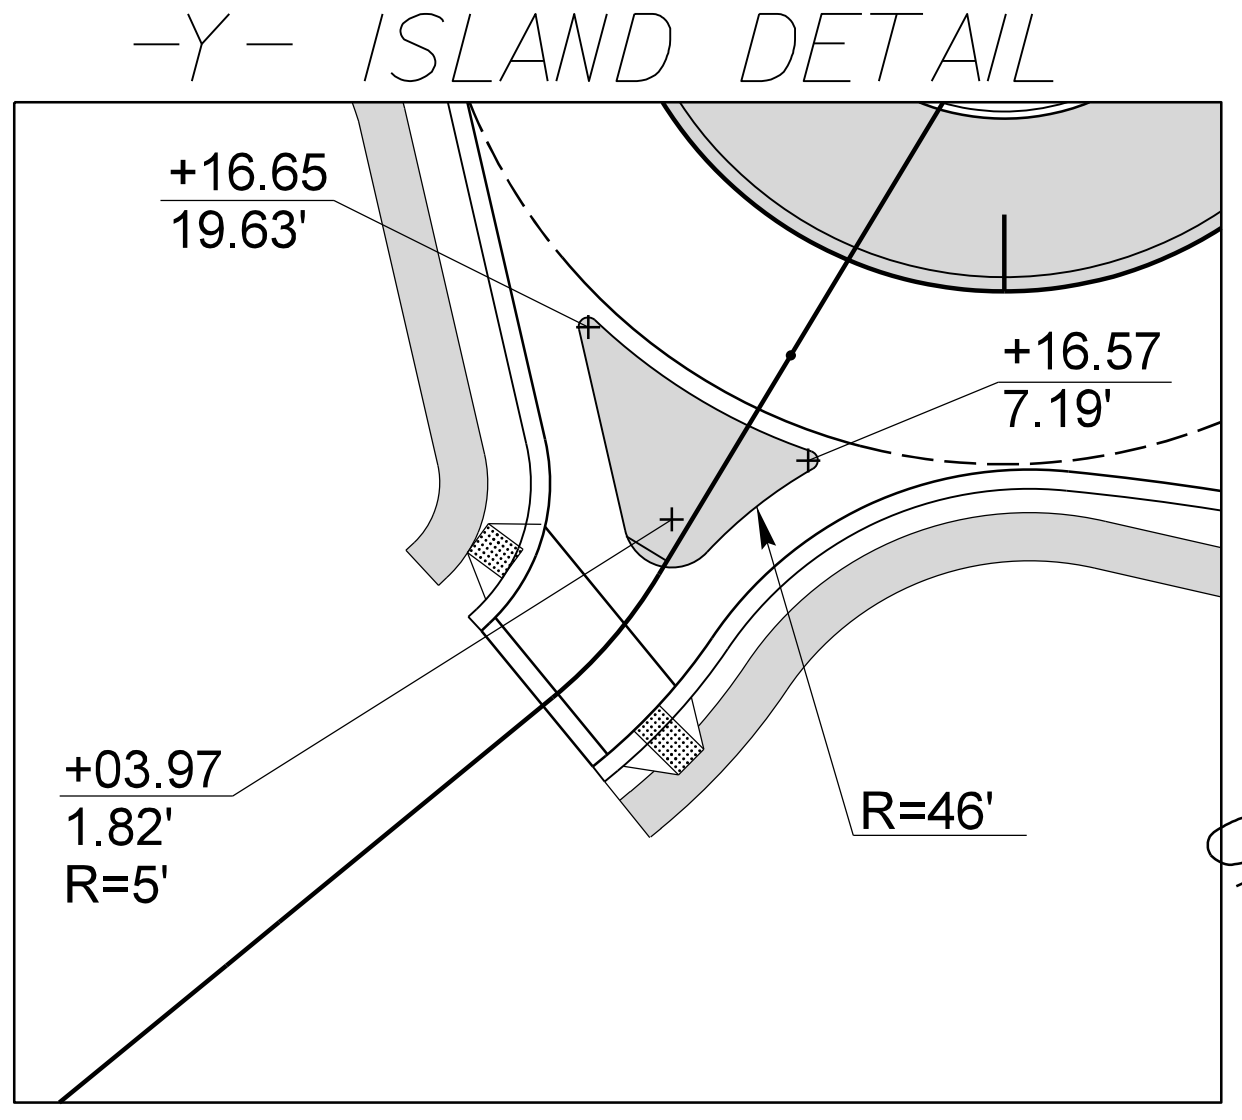
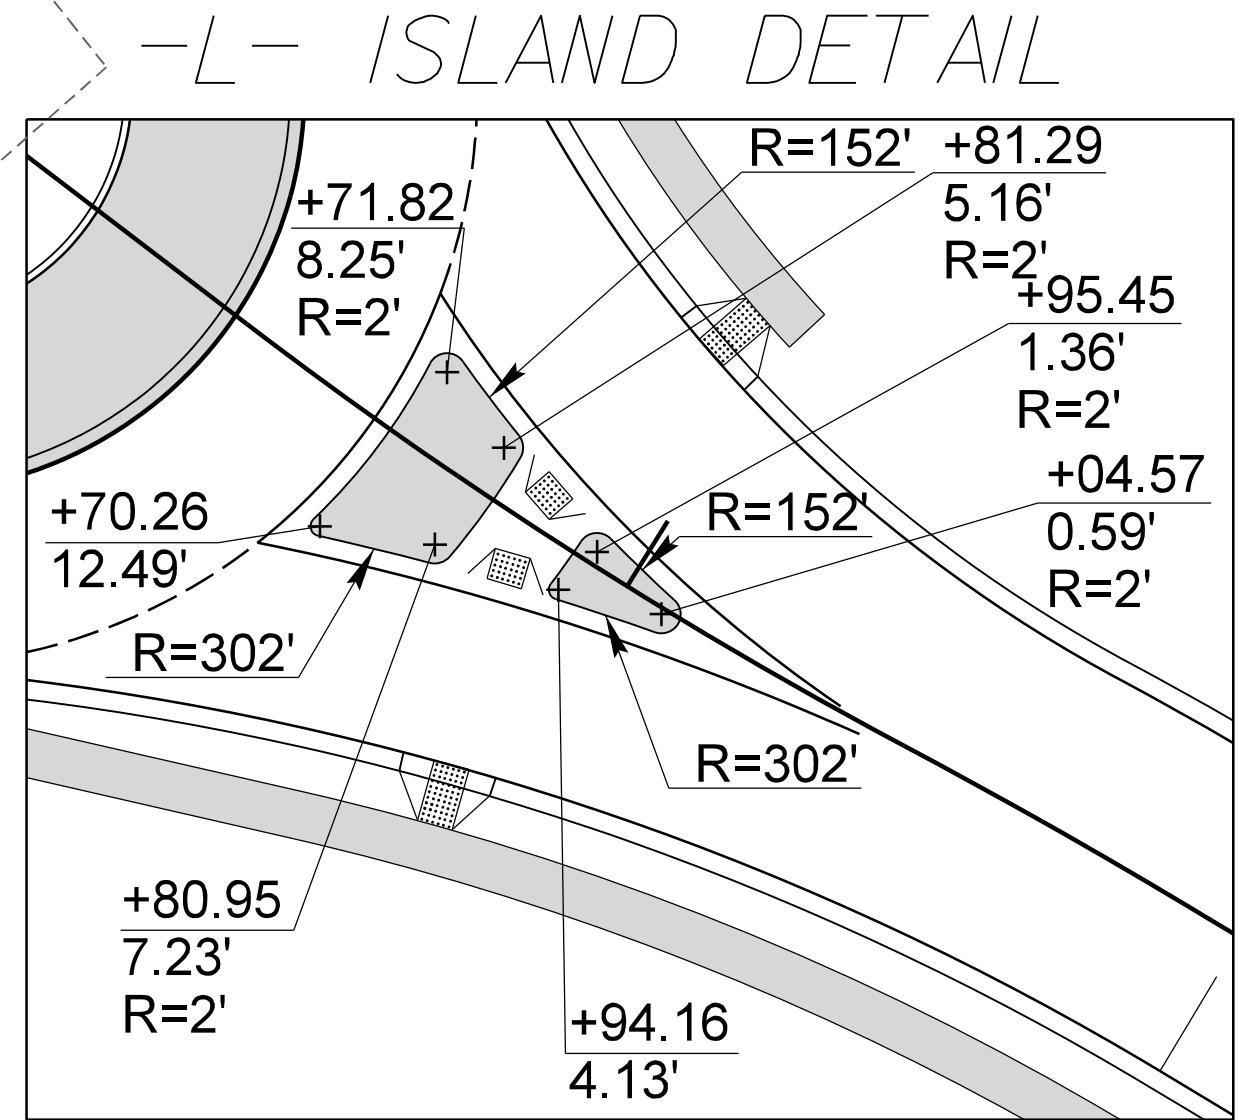
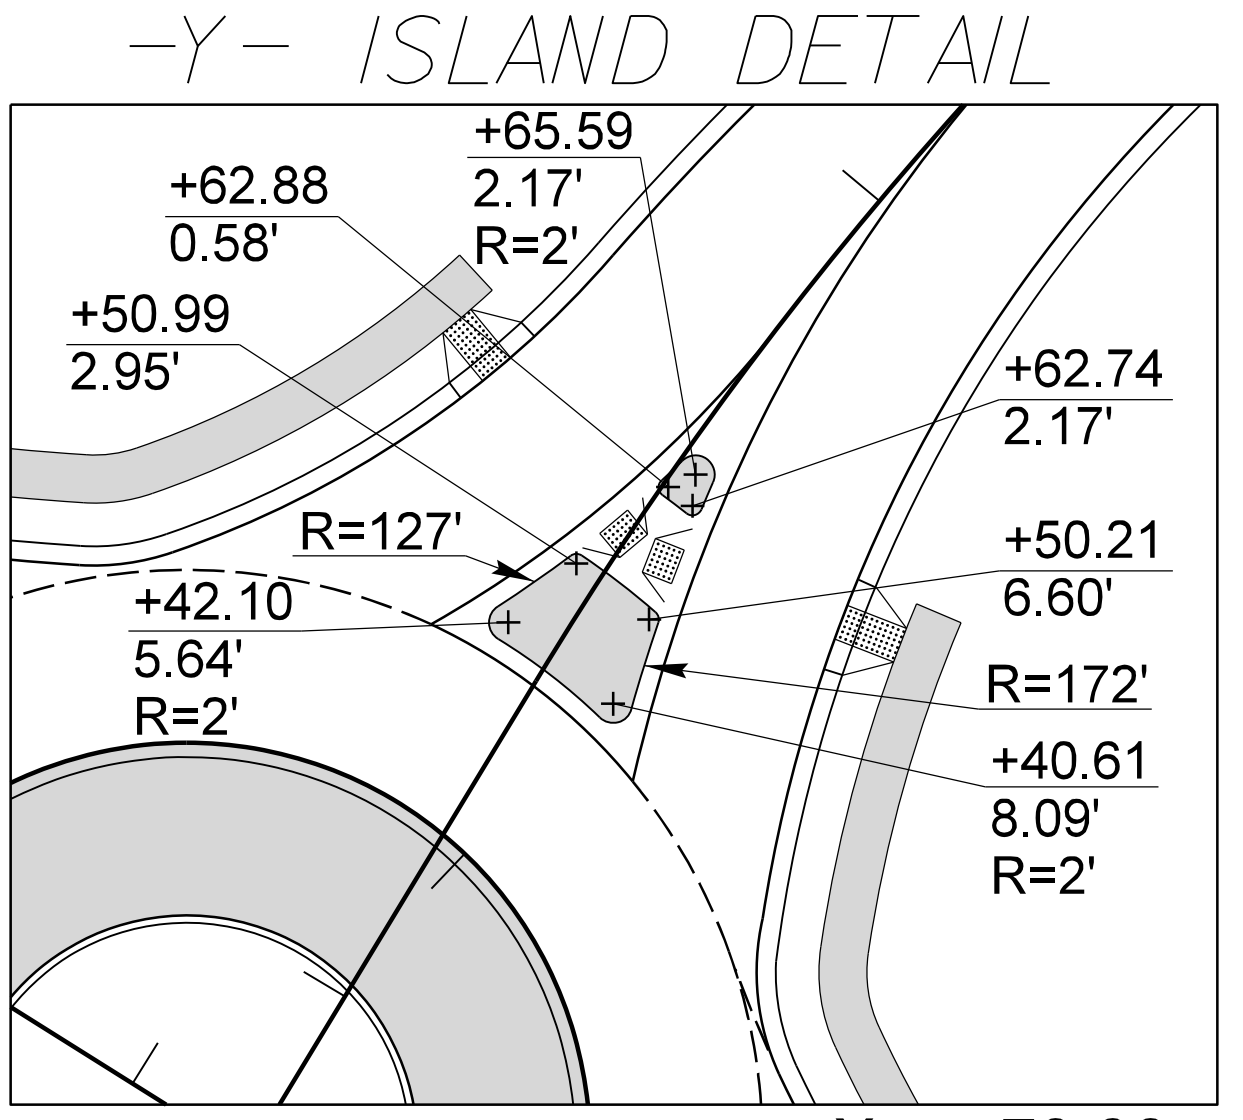


PROJECT REFERENCE NO. U-5846	SHEET NO. 2B-1
RW SHEET NO.	
ROADWAY DESIGN ENGINEER 5/24/2018	
DOCUMENT NOT CONSIDERED FINAL UNLESS ALL SIGNATURES COMPLETED	
<small>1025 Wids Avenue Raleigh, NC 27605 Tel: 919-789-9977 Fax: 919-789-9591 License: C-2197</small>	

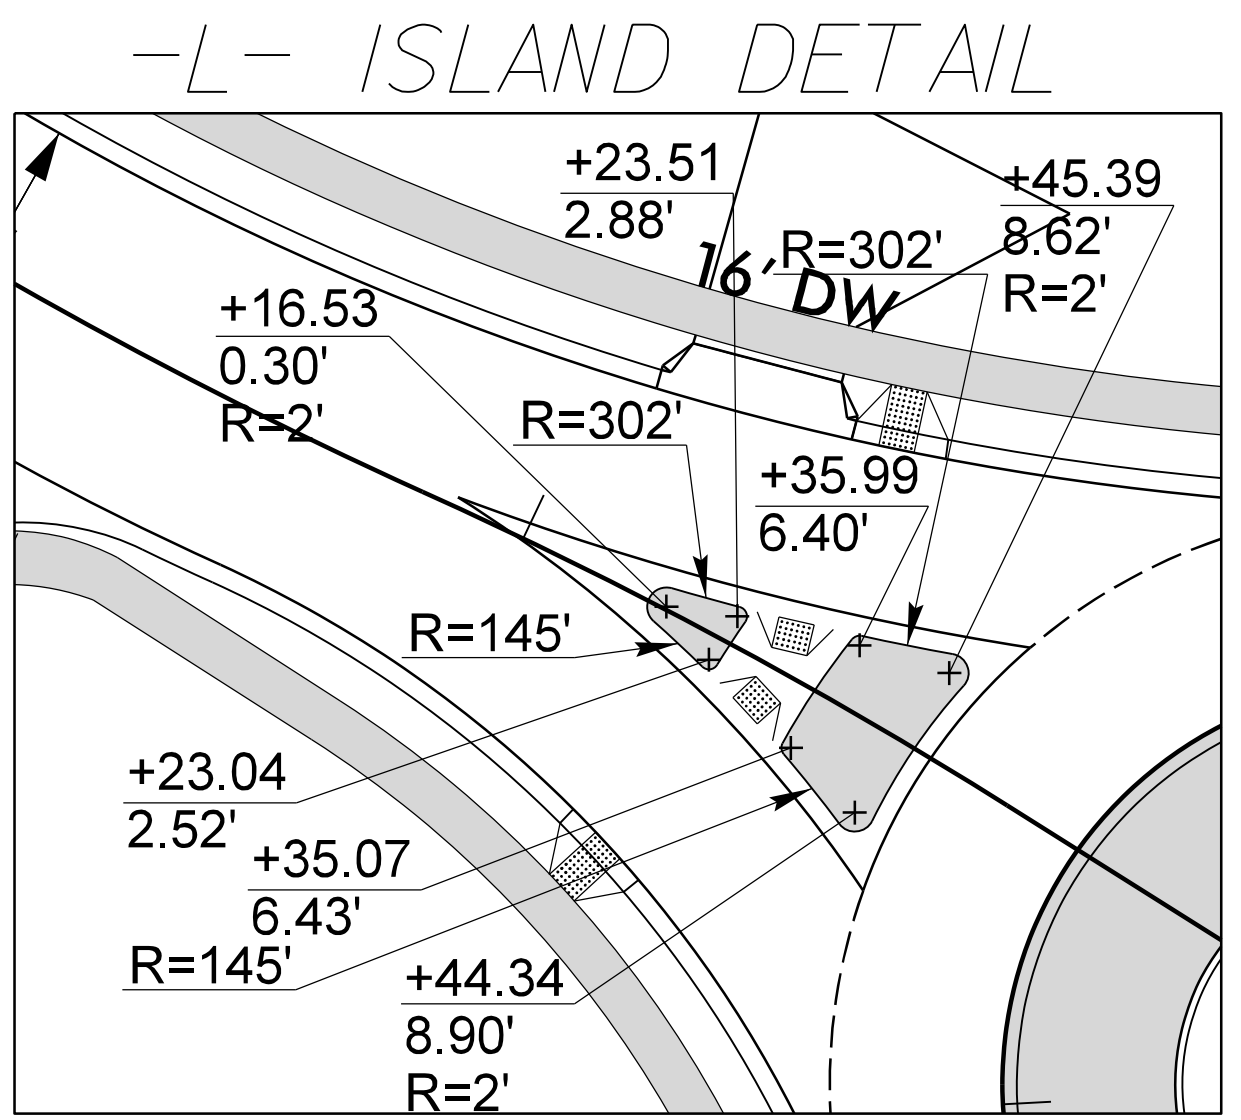

NOTE:
ALL RADII ON ISLANDS ARE
1' UNLESS OTHERWISE LABELED

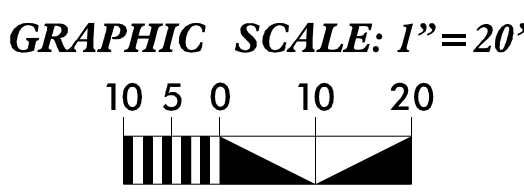

SEE SHEET 4 FOR PLAN VIEW

REVISIONS

8.17.99

5/24/2018
U-5846-Rel-2B-1.dgn
MApple